

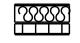

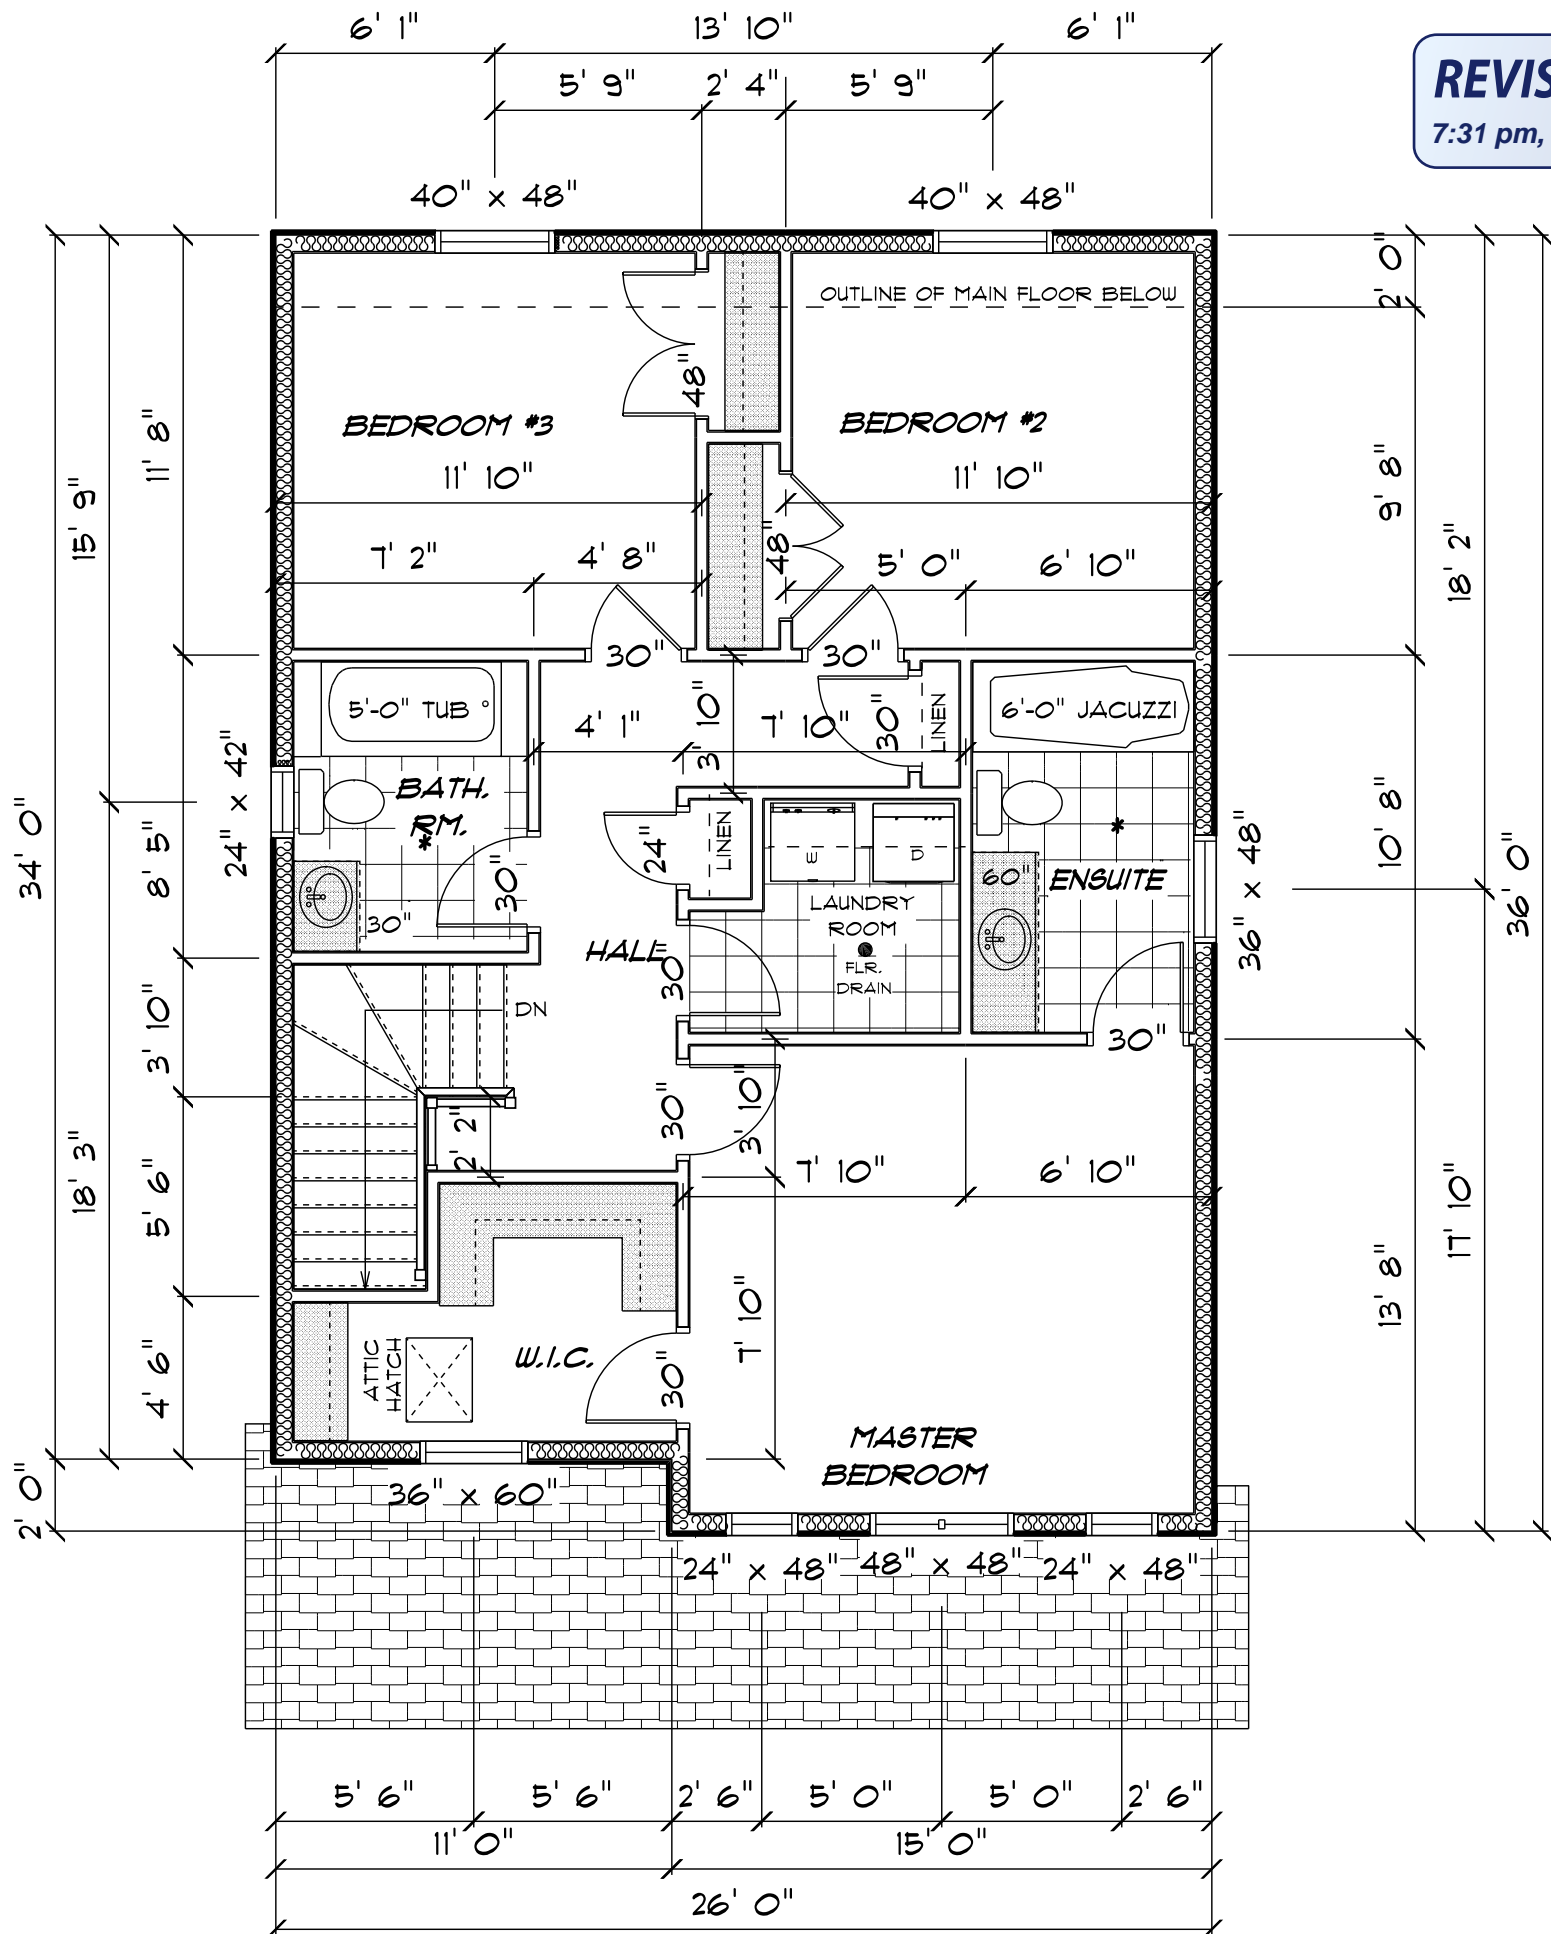


WALL LEGEND:

-  2 X 6 LOAD BEARING WALL (L.B.W.) @ 16" O.C. / 1/2" DW E.S.
-  2 X 4 INTERIOR PARTITION WALL @ 16" O.C. / 1/2" DW E.S.
-  2 X 6 @ 16" O.C. EXT. WALL C/W BRICK VENEER & R24 BATTS INSULATION / 1/2" DW
-  2 X 6 @ 16" O.C. EXT. WALL C/W SIDING & R24 BATTS INSULATION / 1/2" DW

REVISED
7:31 pm, May 12, 2011

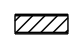


GENERAL NOTES:

- This building is to be constructed in accordance with current local and national building codes and bylaws.
- Building Contractor is responsible for determining all structural component sizes.
- Great care has been taken in the production of these plans however errors or omissions may occur. Precision C.A.D.D. will not be held responsible for any such errors, omissions, etc.
- Special Drawings and approvals to suit municipal bylaws remain the responsibility of the owner and/or builder.
- Construction site conditions may cause variations in grade elevations, window sizing and placement, * of exterior stairs and placement of mechanical appliances.
- These plans are the exclusive property of Precision C.A.D.D. and may not be reproduced or used in any form without written consent of Precision C.A.D.D. Reproduction or resale of these plans is strictly prohibited.

USE 3-PLY 2 x 10 FOR ALL L.B.W. @ SMALL OPENINGS (HEADERS) TYP. U.N.O.

* INSTALL AN EXHAUST FAN IN ALL BATHROOMS & VENT TO OUTSIDE

A	1ST ISSUE	MAY/12/2011
REV:	DESCRIPTION:	DATE:

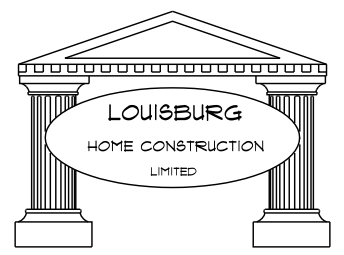

OFFICE: (902)-443-8822
FAX: (902)-443-8840
WEBSITE: WWW.LOUISBURGHOMES.CA
E-MAIL: contact@louisburghomes.ca



Wayne Langille, C.E.T.
PHONE: (902) 489-1160
FAX: (902) 252-2451
E-MAIL: precisioncadd@eastlink.ca

FLOOR AREAS:

EXCLUDING STAIR OPENING
TOTAL Area: 868 sq. ft.

SEC. FLR. PLAN

SCALE: 3/16" = 1'-0"

LOT #: 216


DRAWN BY: W.M.L. (CET)

LOCATION: SUNSET DR.
LWR. SACKVILLE
NOVA SCOTIA

SHT: 7 OF 9

REV: A-7

TREADS & RISERS OMITTED FOR CLARITY

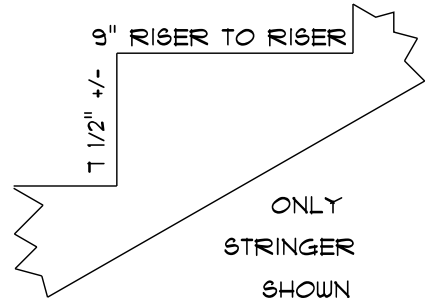

STAIR STRINGER DETAIL

SCALE BAR (1'-0")